


STAMP


PROJECT TITLE  
 CHILD CARE CENTER, SARATOGA  
 RACECOURSE, 267 UNION AVENUE,  
 SARATOGA SPRINGS, NY

CLIENT  
 BRIGHT HORIZONS

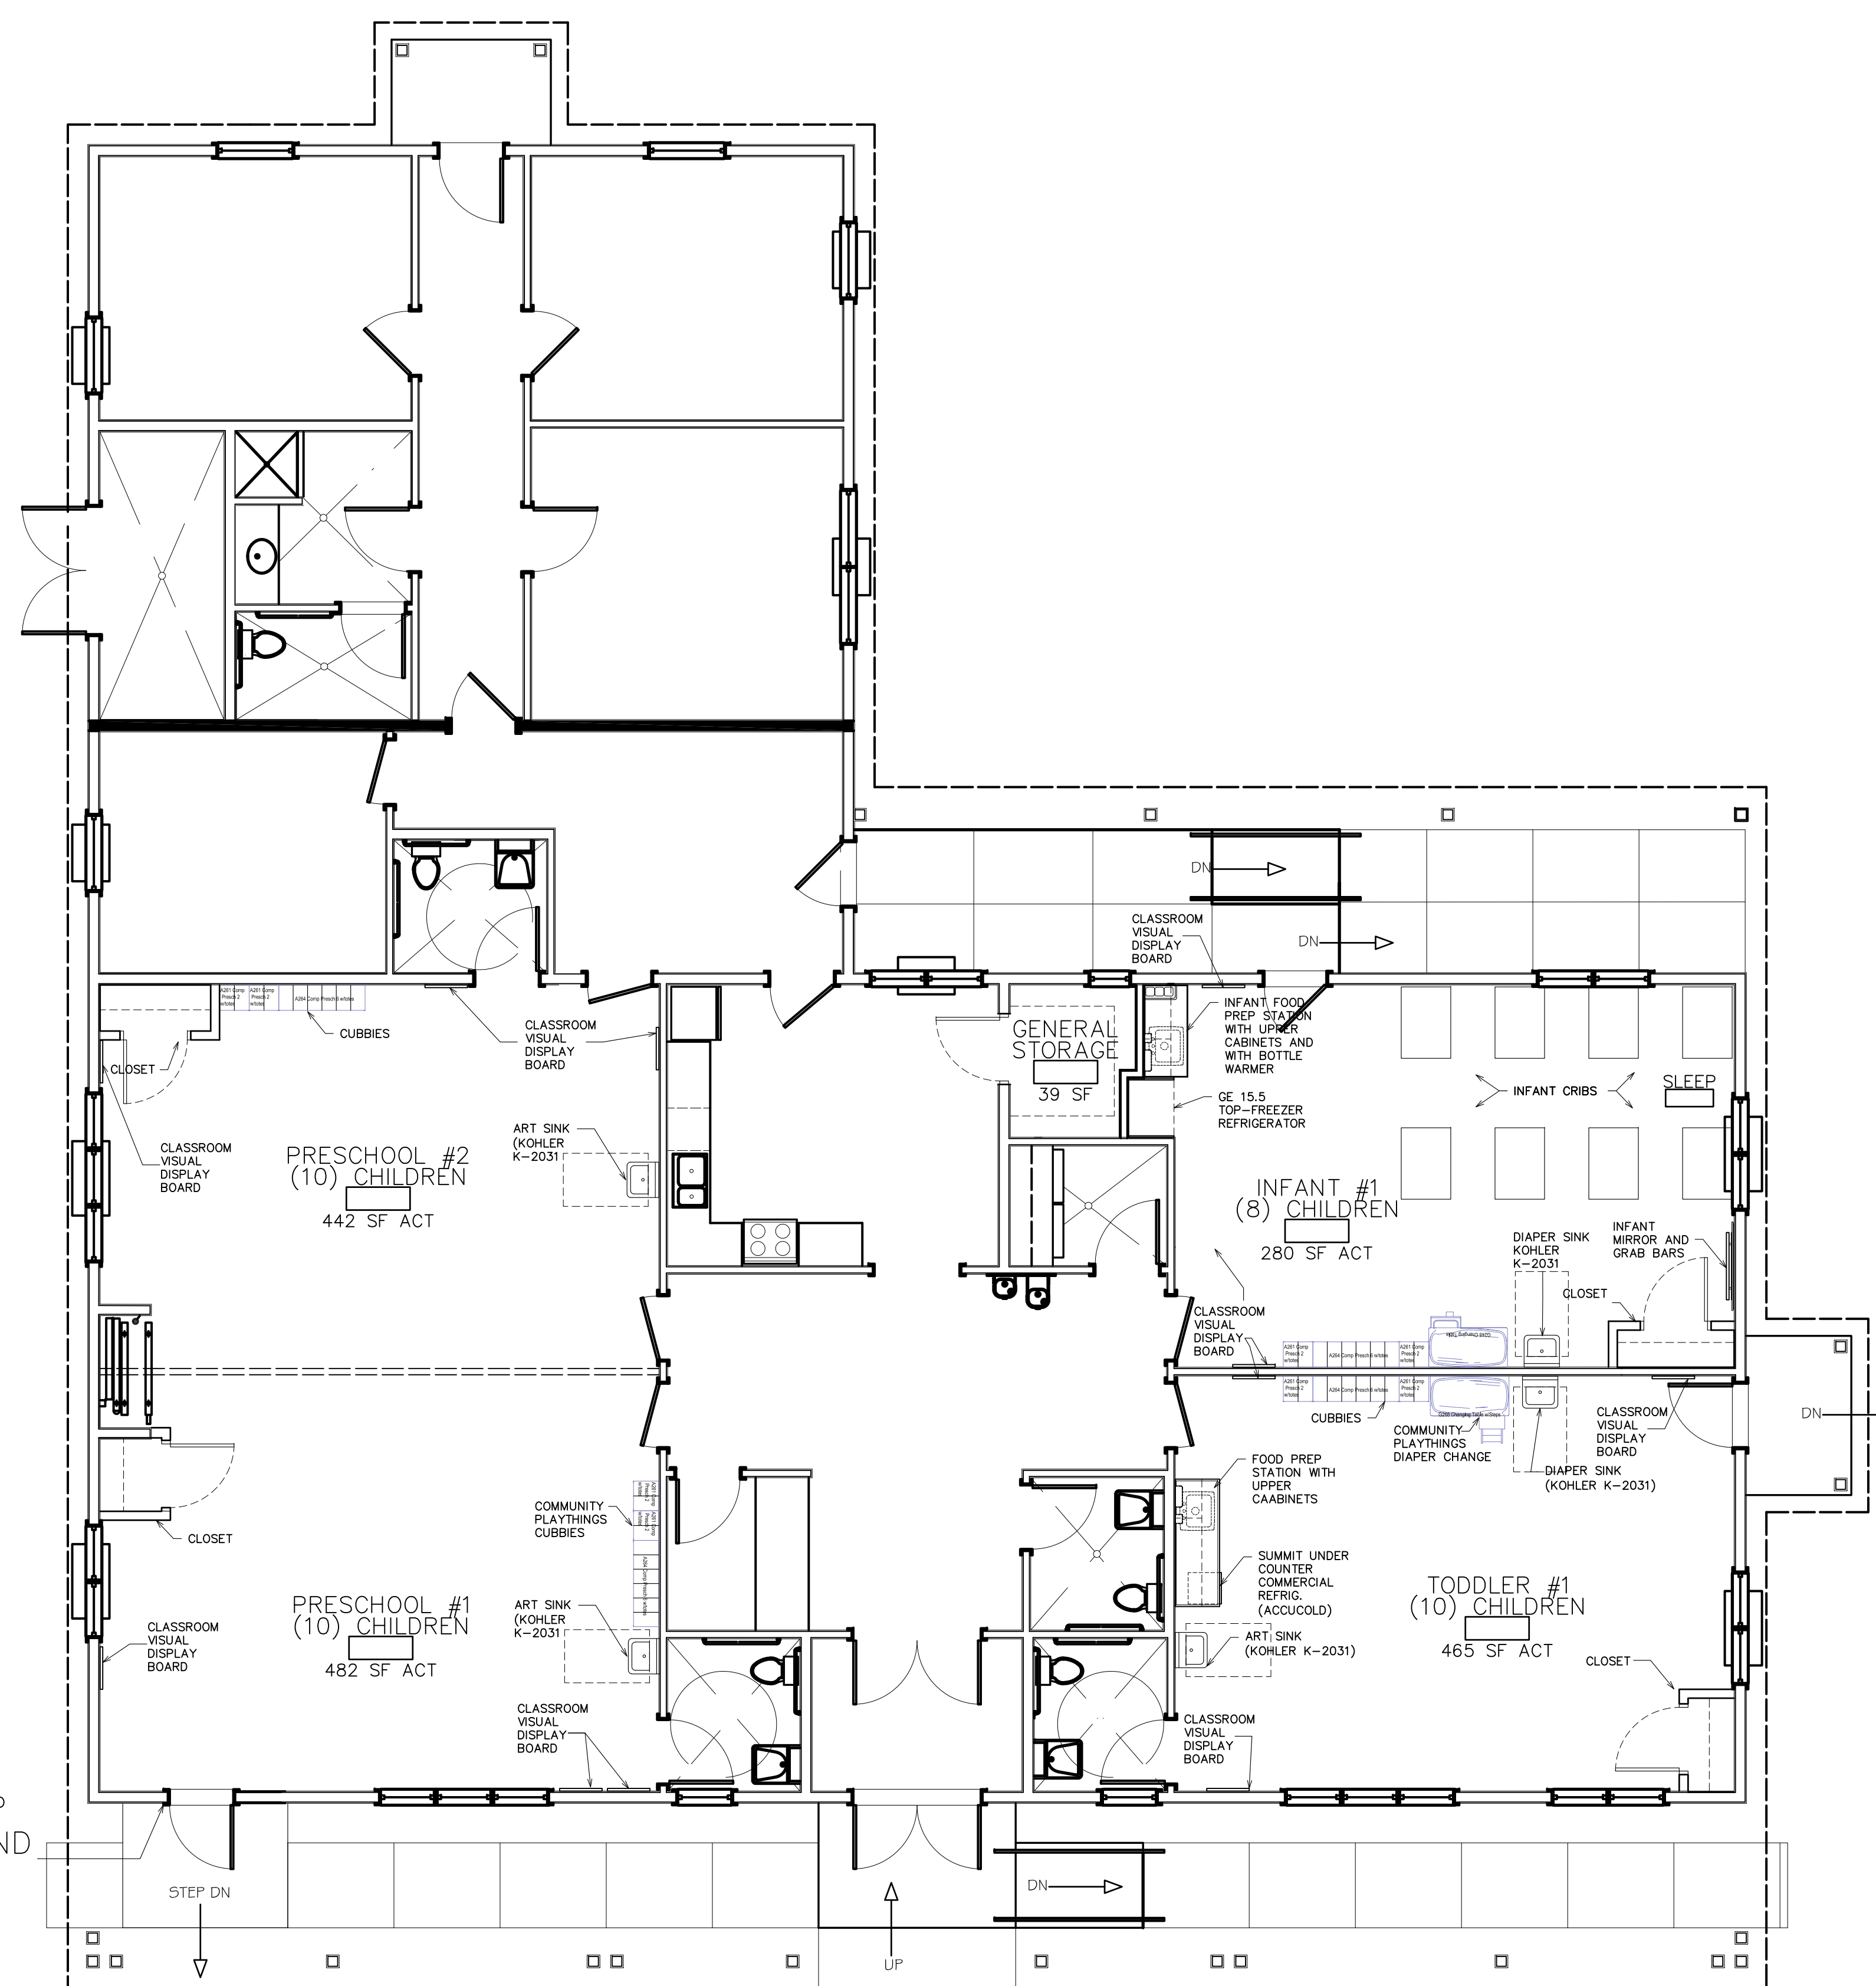

NEW DOOR AND STEP TO PROVIDE A SECOND WAY OUT FROM PRESCHOOL #1

GROUND FLOOR PLAN

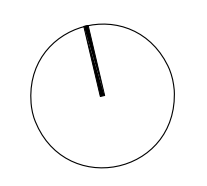

CHILD CARE SUMMARY	
1 INFANT ROOM OF 8	=08
1 TODDLER ROOM OF 10	=10
1 PRESCHOOL ROOM OF 10	=10
1 PRESCHOOL ROOM OF 10	=10
<b>TOTAL NUMBER OF CHILDREN</b>	<b>=38</b>

REVISIONS	DATE

PROJECT ARCHITECT  
 DRAWN BY **MLA**  
 CHECKED BY  
 PROJECT NUMBER  
 DATE **11.1.2019**  
 SCALE **3/16"=1'-0"**  
 CONTENT  
 MODIFICATIONS TO PLAN  
 SHEET  
**A1.0**  
 1 OF 1